

PLAN "B-2"
 2 Bedroom / 1 Bath
 804 sq. ft.

"Vista Park Commons"



REVISIONS
 PERMIT PLANS:

VISTA PARK COMMONS
 RIDGWAY LAND COMPANY SUBDIVISION
 LOTS 30-34

PLAN B-2
 LOT 10


PROGRESS SET - NOT FOR CONSTRUCTION

DOUG MACFARLANE
 ARCHITECT - LLC
 653 N. CORA, SUITE 201, RIDGWAY, CO. (970)-626-3308

JOB: V.P.C. (B-2)
 DATE: 5/15/2021
 SCALE: 3/8"=1'-0"
 SHEET:

CP

PLAN "B-2"

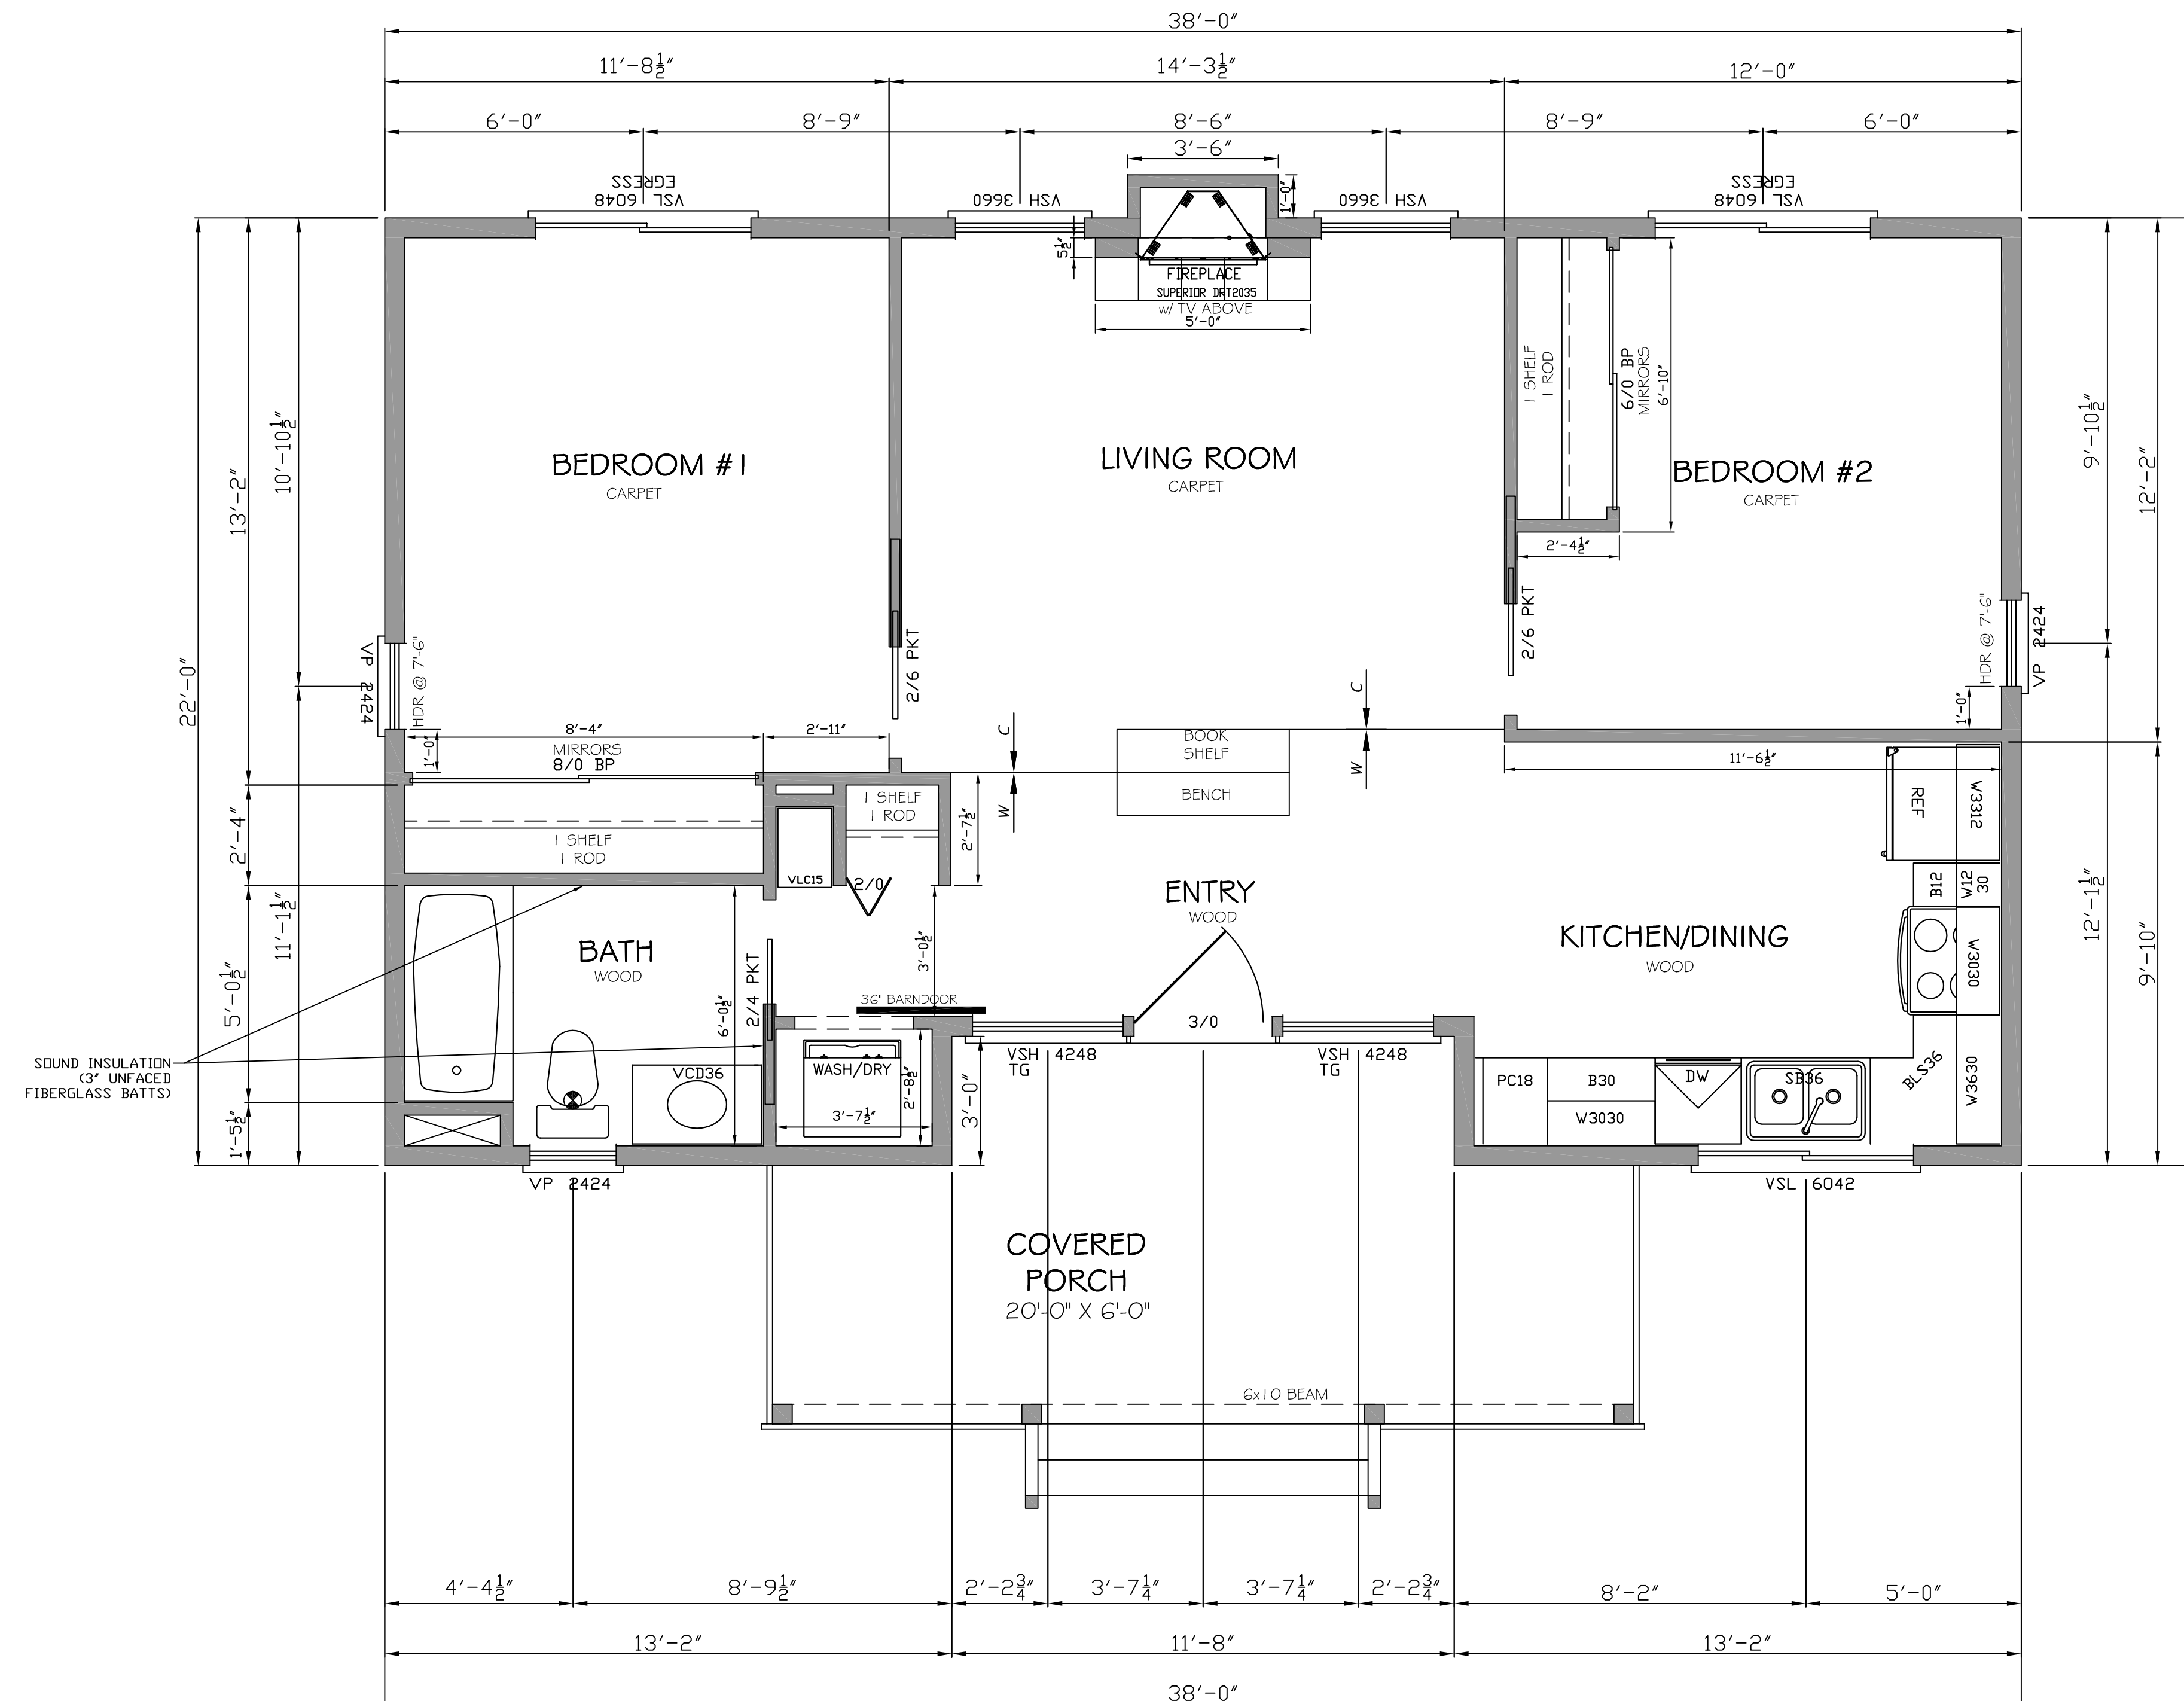

FLOOR PLAN
801 SQ. FT.

GENERAL NOTES:

- EXTERIOR WALLS: SIPS WALLS (5½")
- TYVEK OVER OSB OUTER SKIN, ½" DRYWALL AT INTERIOR.
- INTERIOR WALLS: 2x4 @ 24" O.C., ½" GYP BOARD BOTH SIDES.
- VINYL WINDOWS
- TRUSSES: 12½" @ HEEL, R-49 BLOWN-IN FIBERGLASS INSULATION
- FURNACE & WATER HEATER IN ATTIC
- ROOF VENTING: CONT. SOFFIT VENTS & RIDGE VENTS
- WATERPROOFING @ STEM WALLS: BITUTHENE OR EQUIVALENT PUNCTURE RESISTANT FOUNDATION MEMBRANE - WRAP CONTINUOUS OVER FOAM, FROM TOP OF STEMWALL TO BASE OF FOOTING

REVISIONS
PERMIT PLANS:

VISTA PARK COMMONS
RIDGWAY LAND COMPANY SUBDIVISION
LOTS 30-34


PLAN B-2
LOT 10

DOUG MACFARLANE
ARCHITECT- LLC
653 N. CORA, SUITE 201, RIDGWAY, CO. (970)-626-3308

JOB: V.P.C. (B-2)
DATE: 5/15/2021
SCALE: 3/8"=1'-0"
SHEET:

A-1

PROGRESS SET- NOT FOR CONSTRUCTION

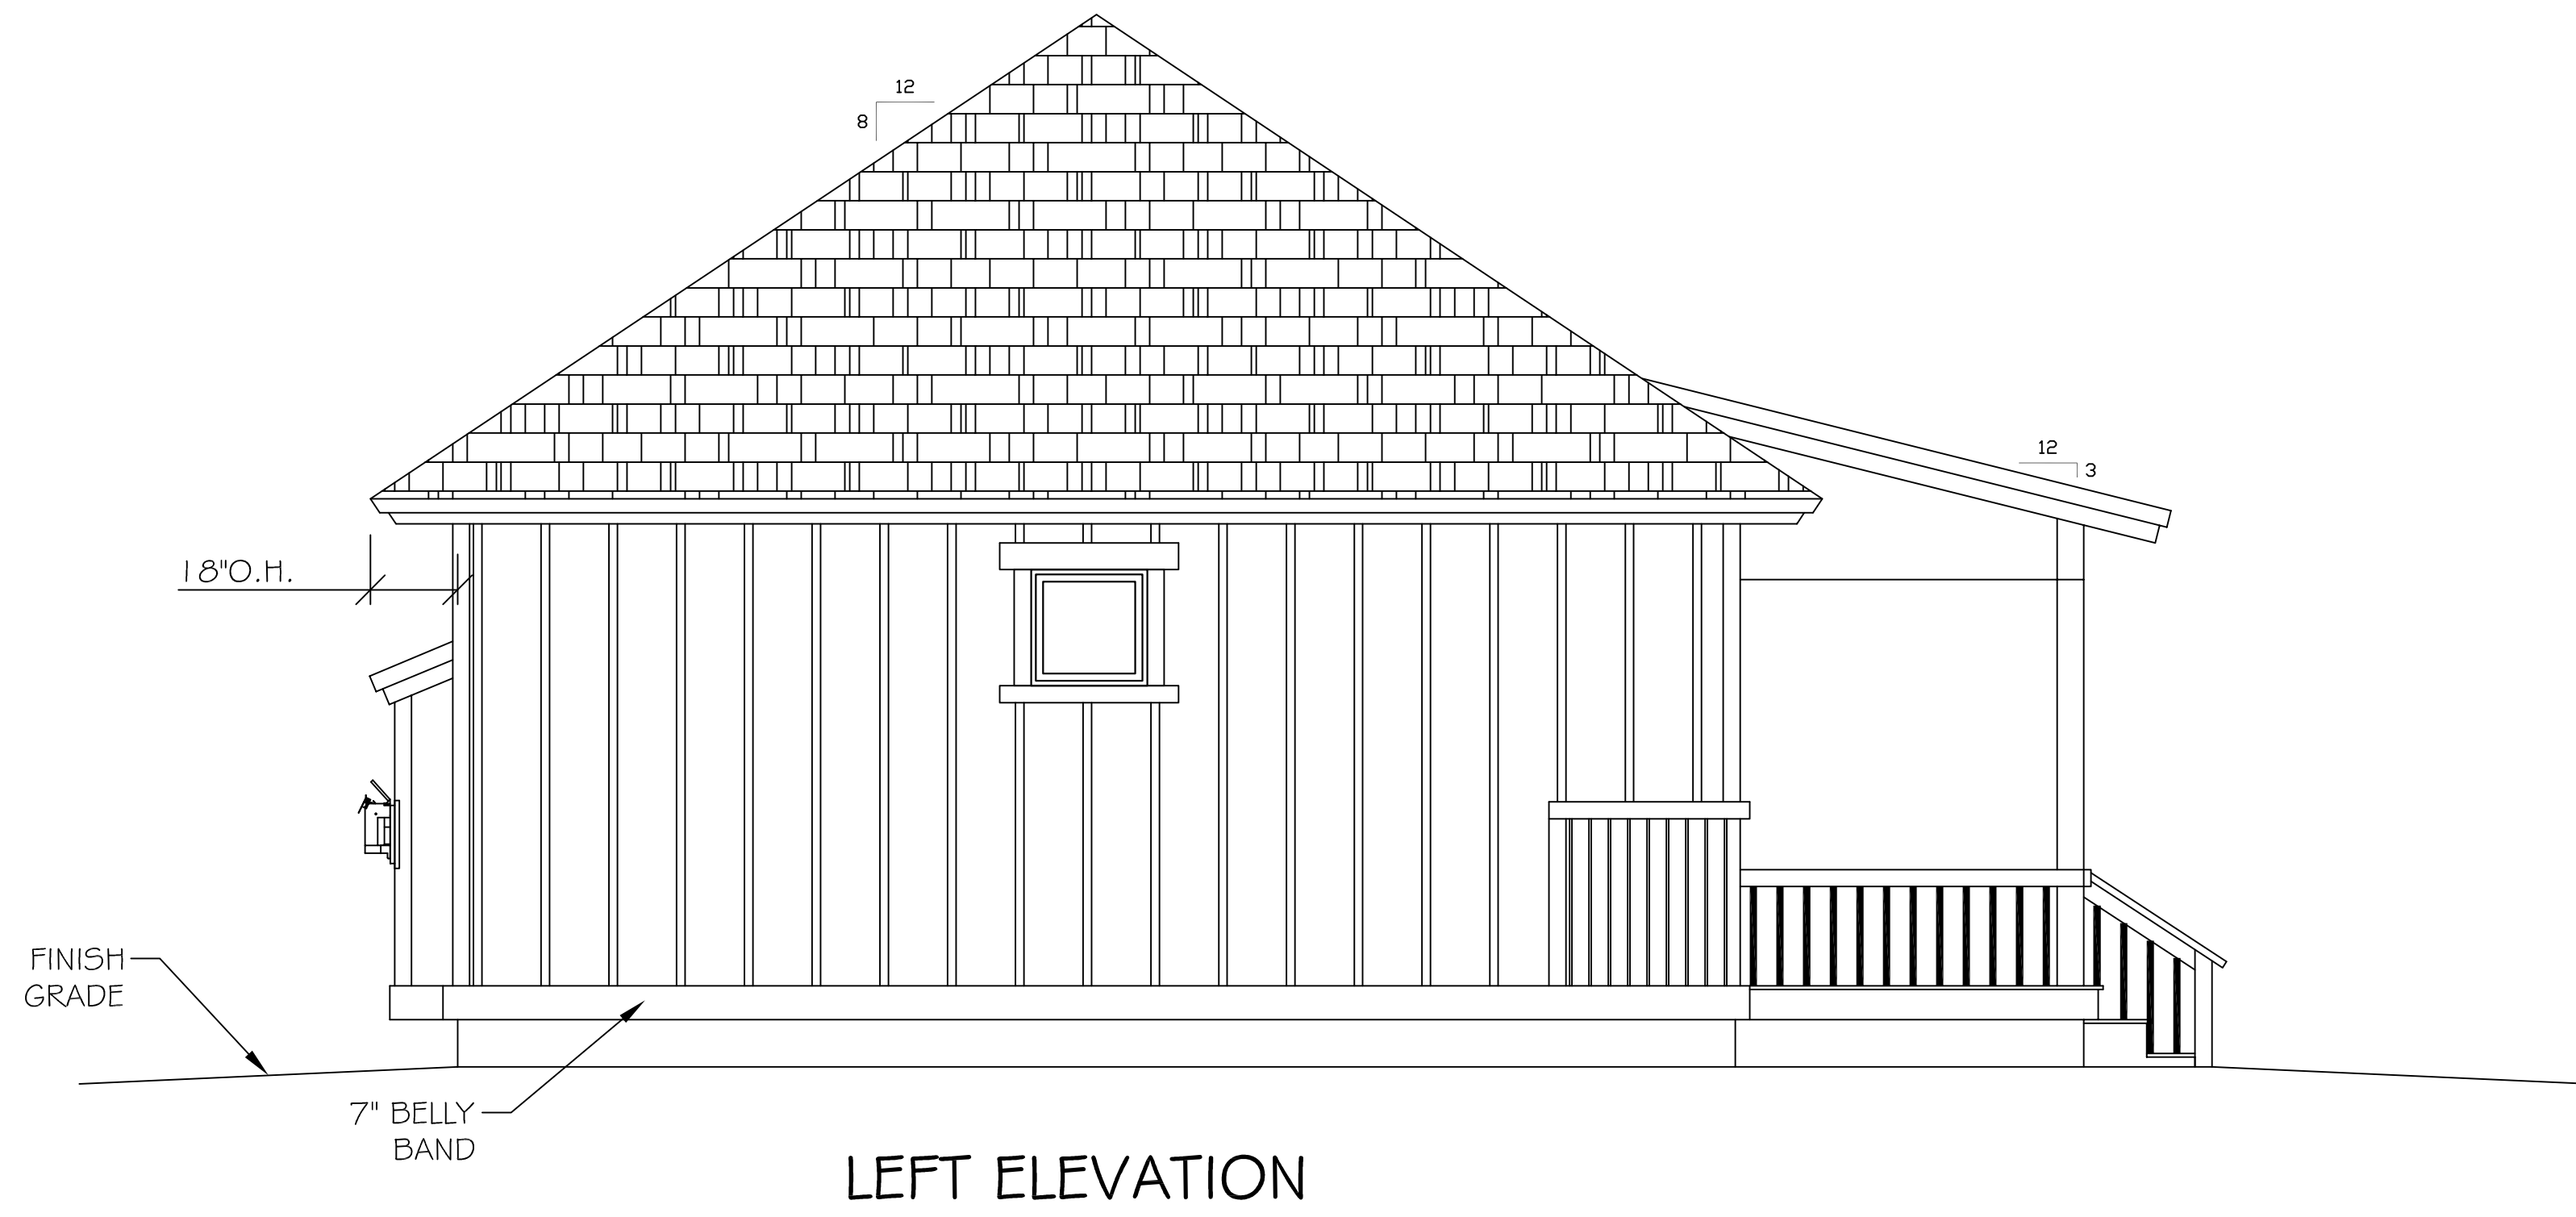

LEFT ELEVATION

NOTE:
2.68 SQ. FT. OF
NET FREE ATTIC
VENT
FLASHING OVER
WINDOWS AND
DOORS TYP.



FRONT ELEVATION

REVISIONS
PERMIT PLANS:

VISTA PARK COMMONS
RIDGWAY LAND COMPANY SUBDIVISION
LOTS 30-34


PLAN B-2
LOT 10

DOUG MACFARLANE
ARCHITECT - LLC
653 N. CORA, SUITE 201, RIDGWAY, CO. (970)-626-3308


PROGRESS SET - NOT FOR CONSTRUCTION

JOB: V.P.C. (B-2)
DATE: 5/15/2021
SCALE: 3/8"=1'-0"
SHEET:

A-2

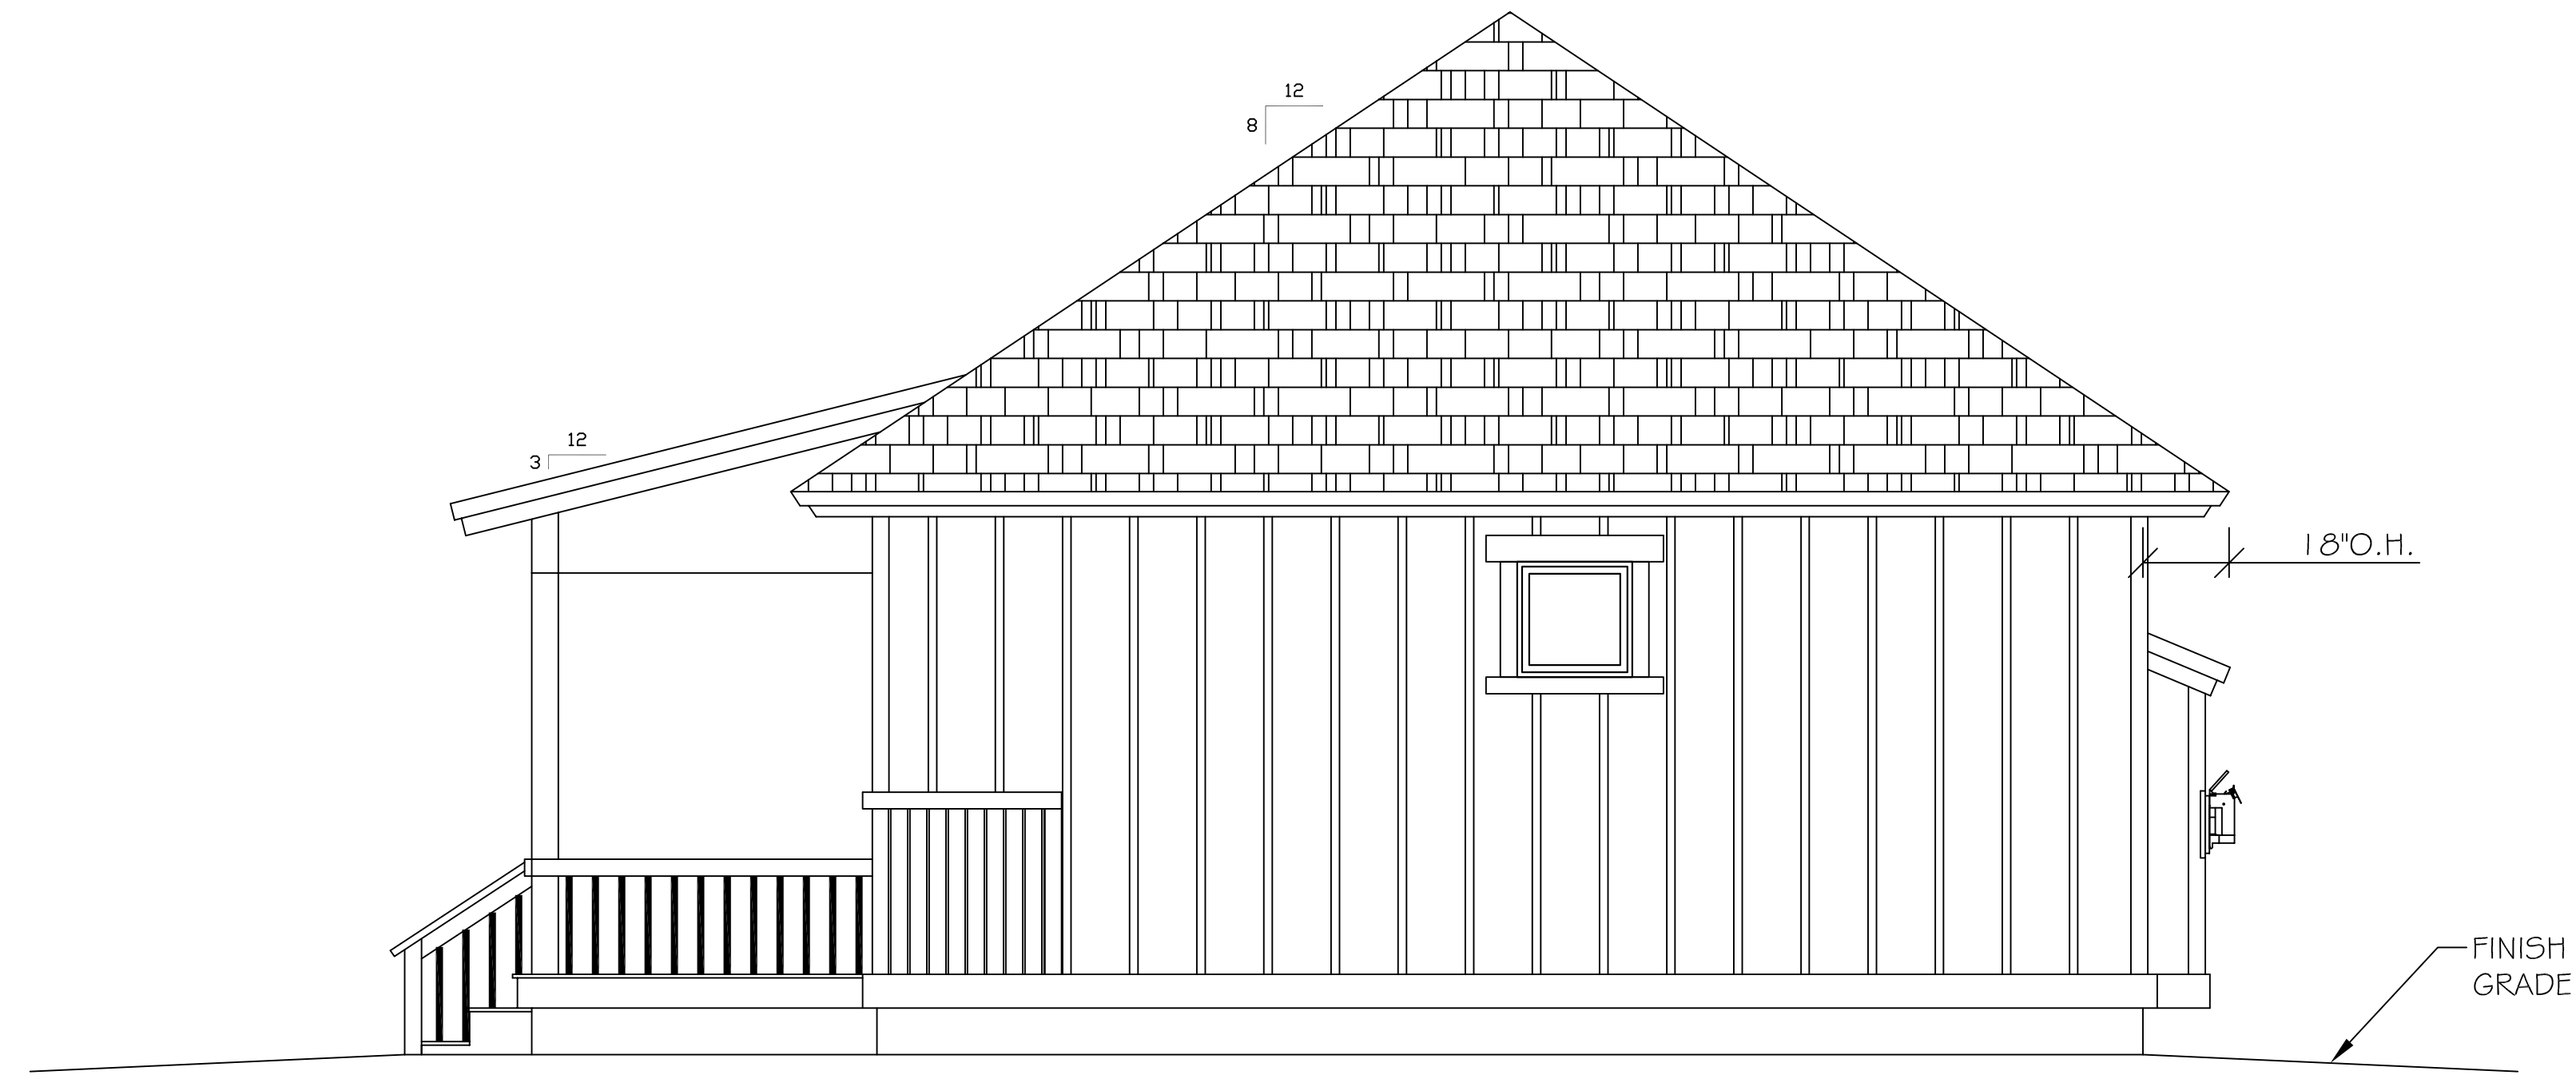

RIGHT ELEVATION

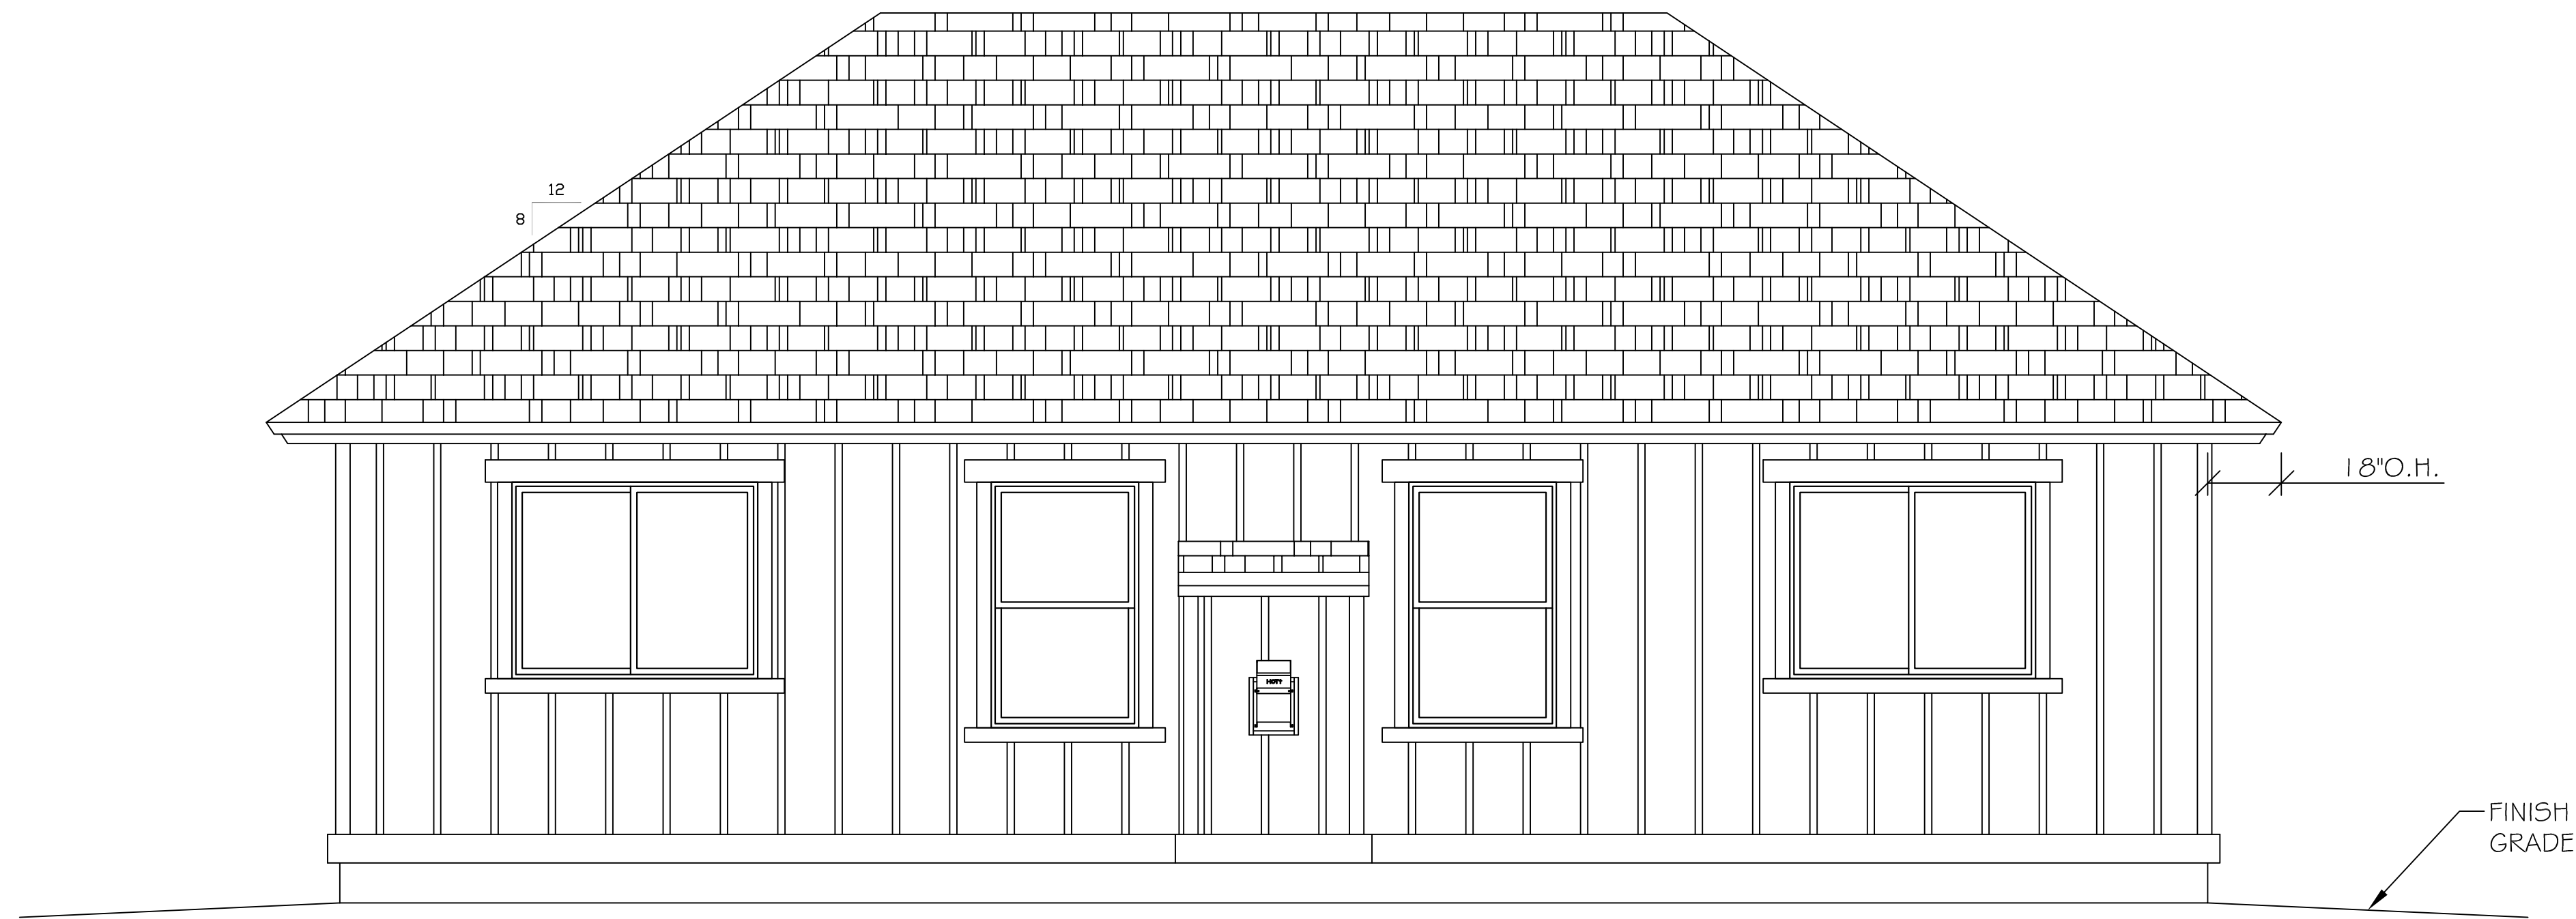

REAR ELEVATION

REVISIONS
PERMIT PLANS:

VISTA PARK COMMONS
RIDGWAY LAND COMPANY SUBDIVISION
LOTS 30-34


PLAN B-2
LOT 10

DOUG MACFARLANE
ARCHITECT- LLC
653 N. CORA, SUITE 201, RIDGWAY, CO. (970)-626-3308

PROGRESS SET- NOT FOR CONSTRUCTION

JOB: V.P.C. (B-2)
DATE: 5/15/2021
SCALE: 3/8"=1'-0"
SHEET:

A-3

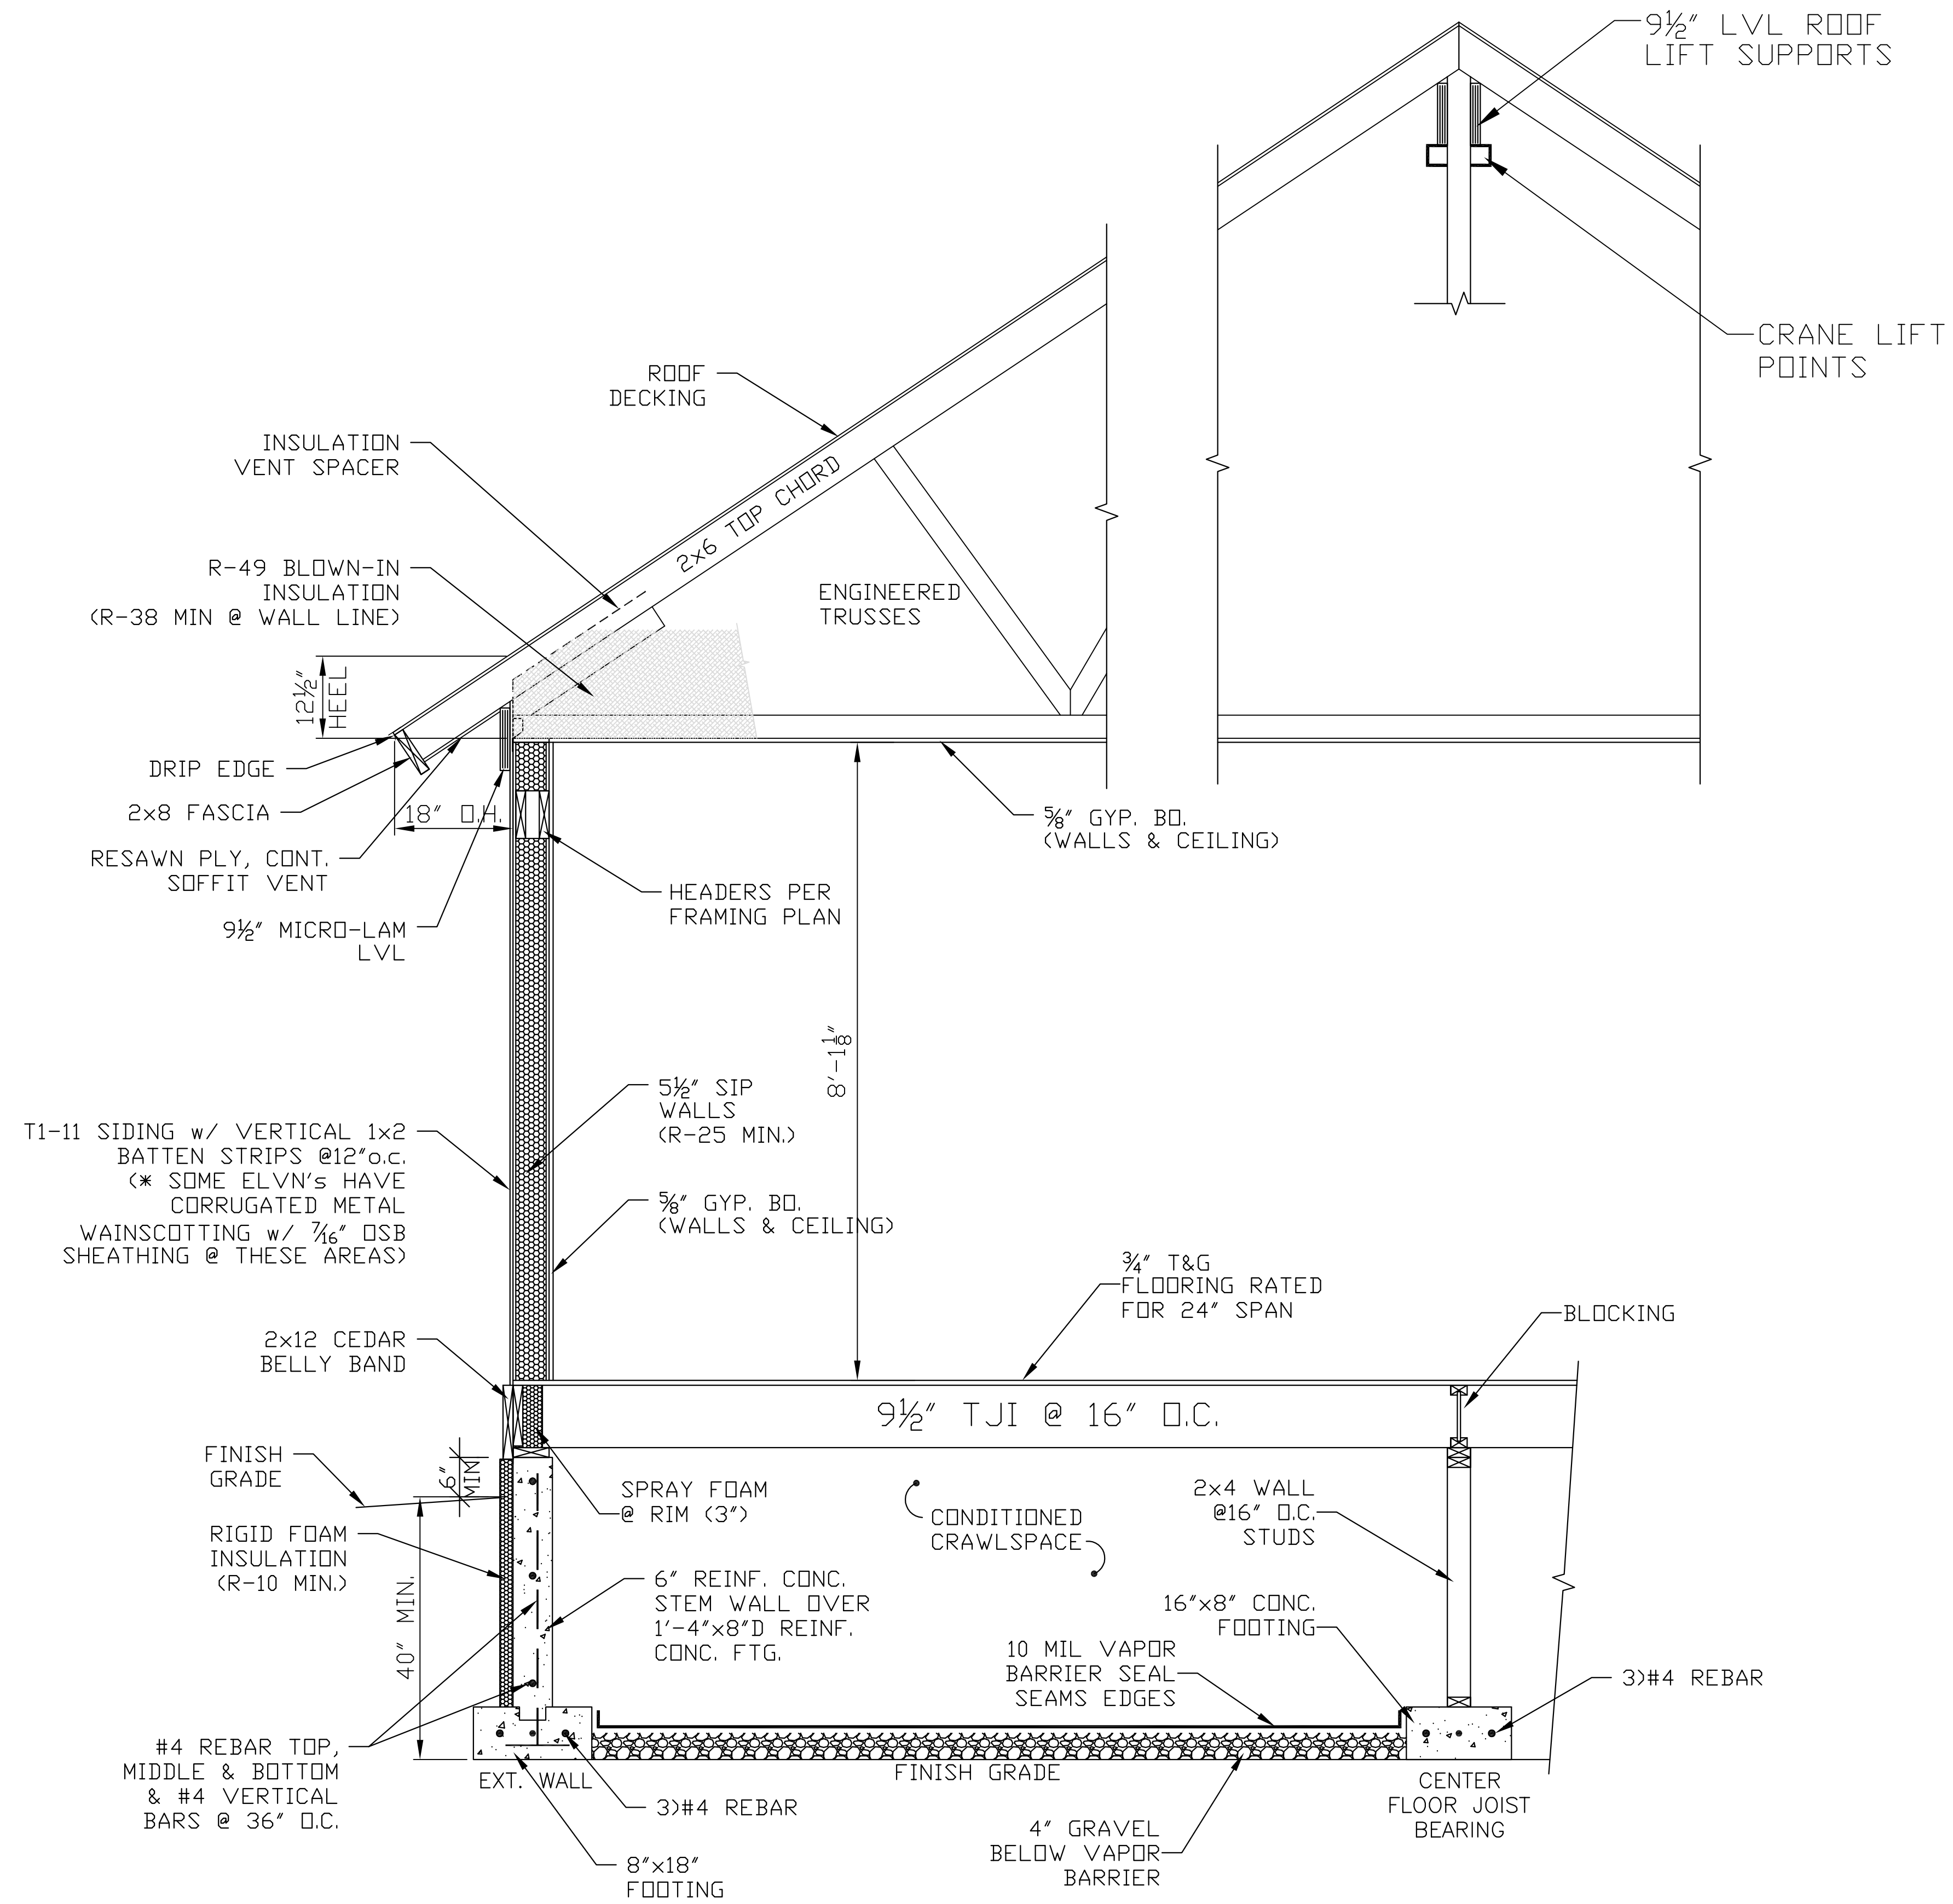

1 CROSS SECTION
 SCALE: 3/4" = 1'-0" CRAWLSPACE

REVISIONS
PERMIT PLANS:

VISTA PARK COMMONS
 RIDGWAY LAND COMPANY SUBDIVISION
 LOTS 30-34


PLAN B-2
 LOT 10

PROGRESS SET - NOT FOR CONSTRUCTION

DOUG MACFARLANE
 ARCHITECT - LLC
 653 N. CORA, SUITE 201, RIDGWAY, CO. (970)-626-3308

JOB: V.P.C. (B-2)
 DATE: 5/15/2021
 SCALE: 3/4" = 1'-0"
 SHEET:

A-4

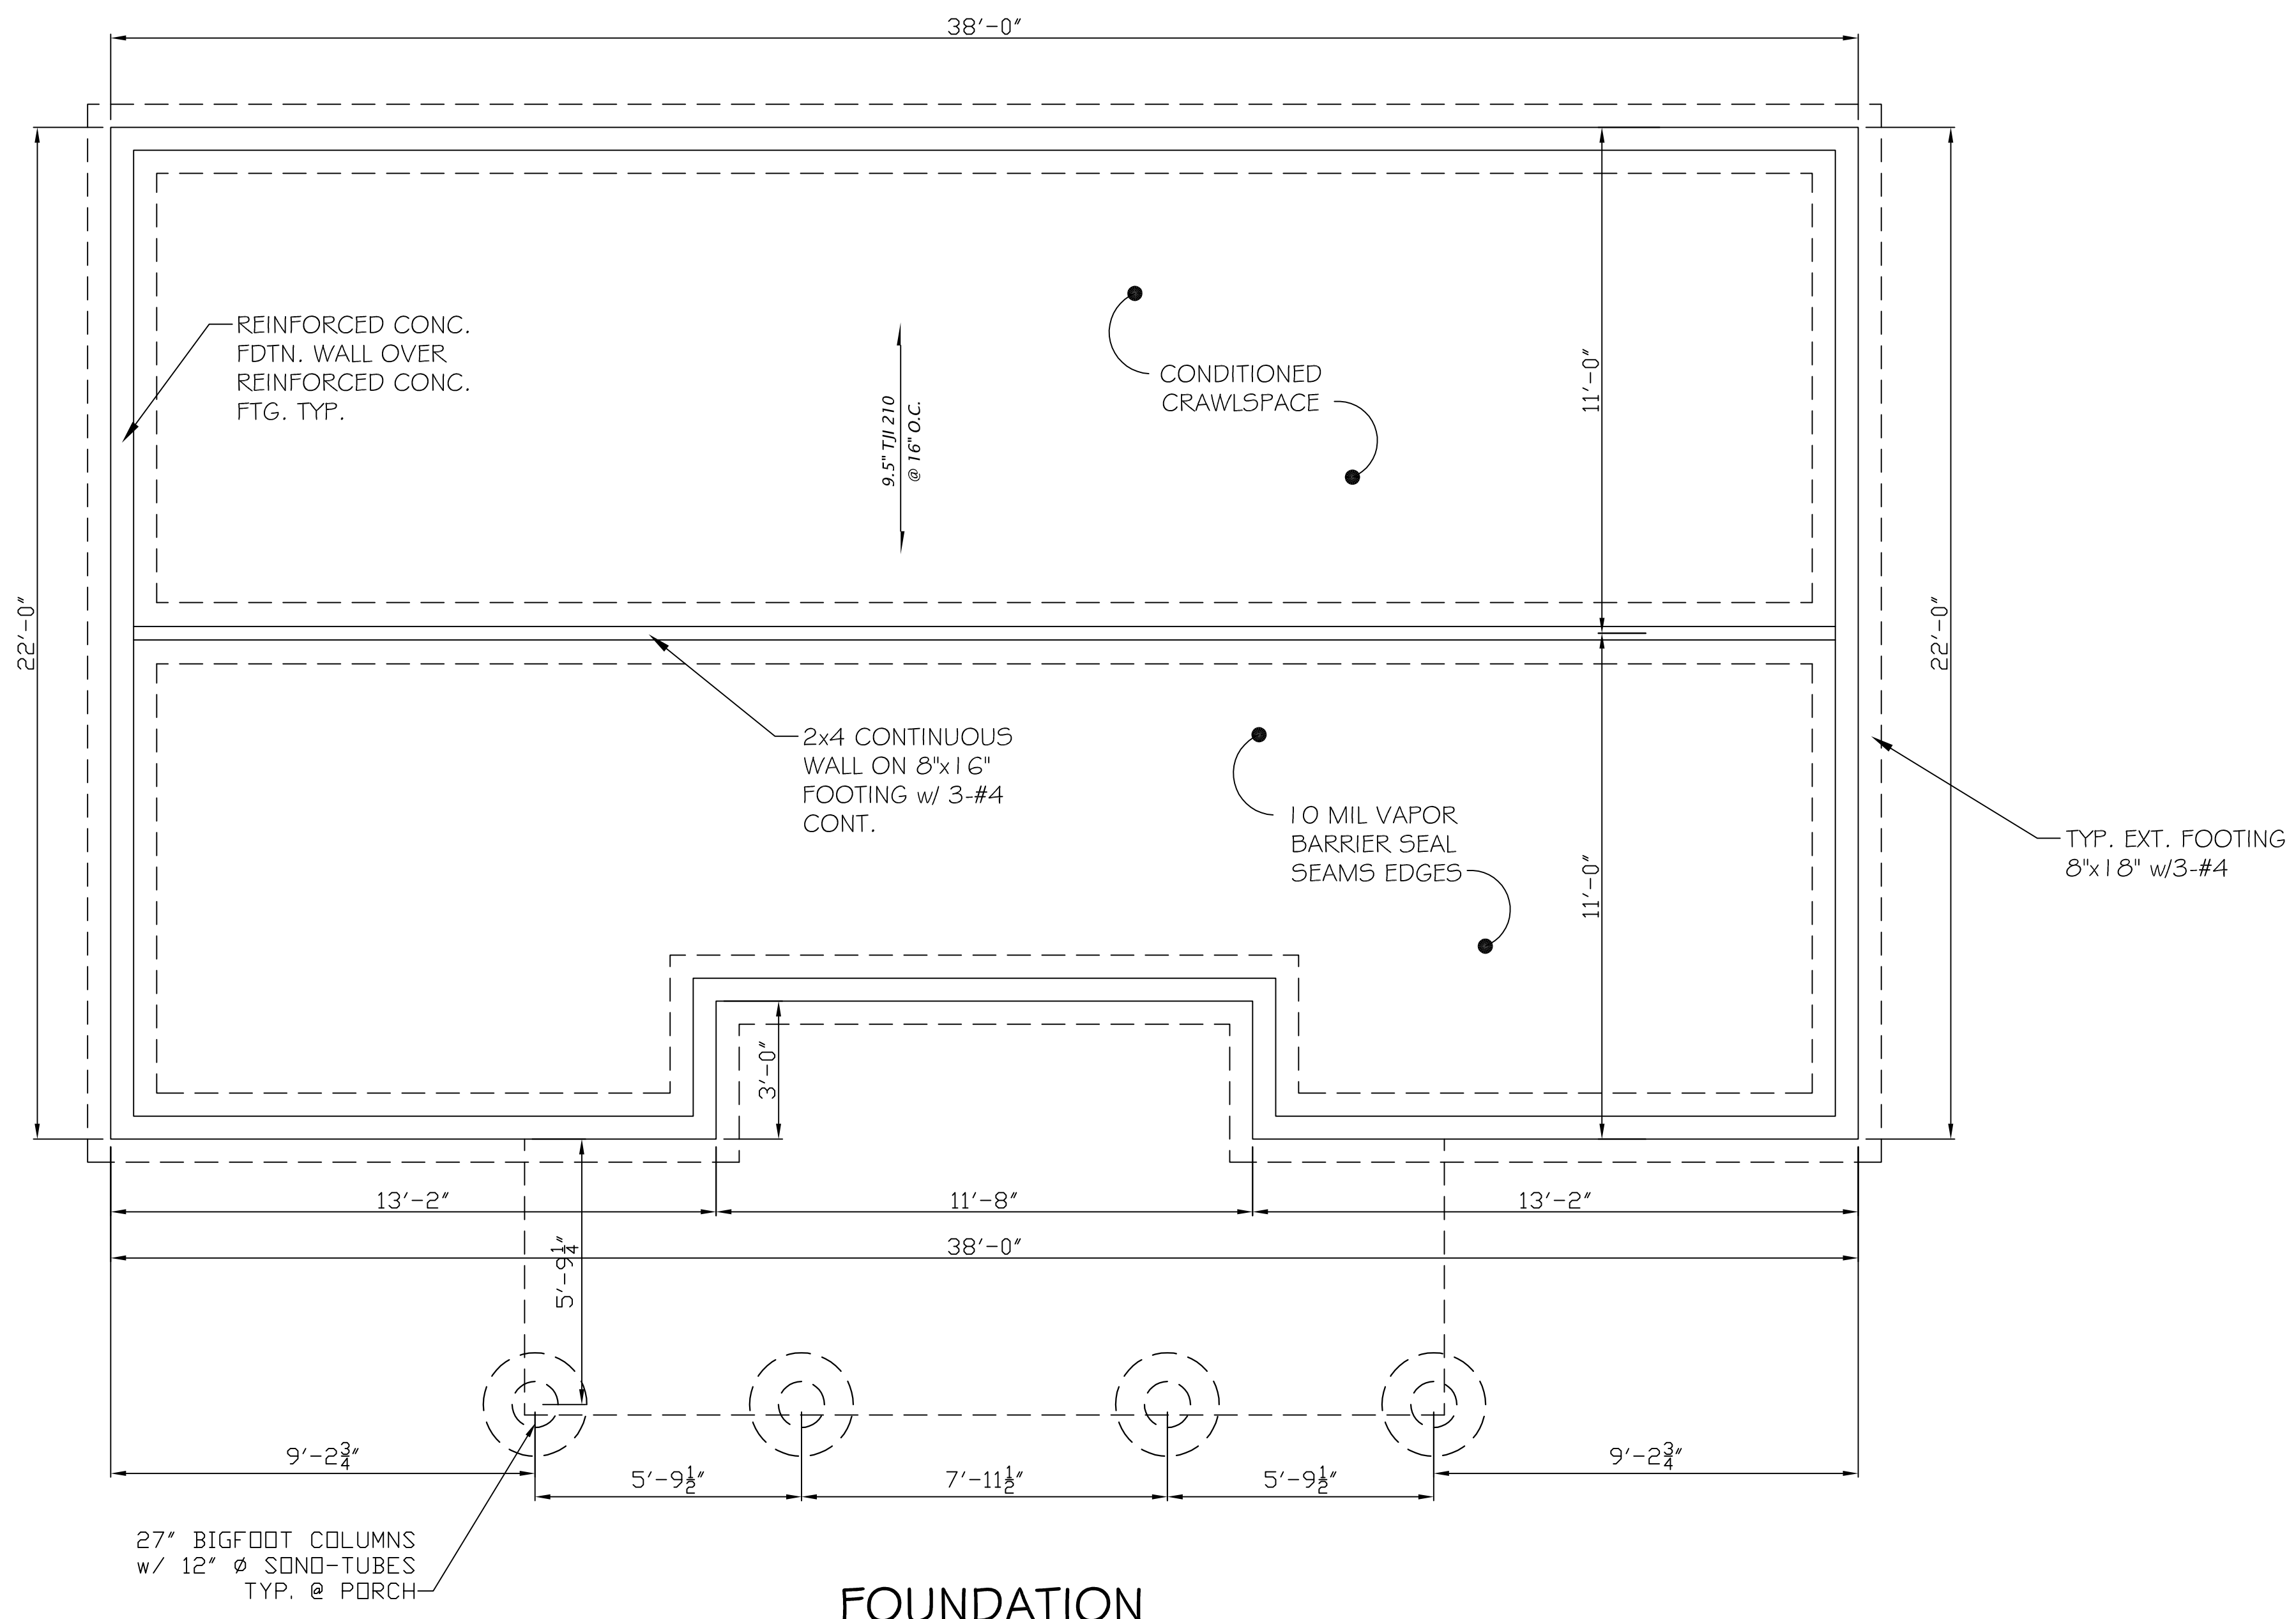

FOUNDATION

PASSIVE SUB-MEMBRANE DEPRESSURIZATION SYSTEM FOR RADON GAS REDUCTION

AT CRAWLSPACE AREAS, PROVIDE 4" VENT PIPE WITH A PVC T-FITTING AT BOTTOM OPEN INTO GRAVEL. VENT PIPE THROUGH INTERIOR WALL TO FLASHED VENT STACK @ ROOF. INSTALL 6 MIL (MIN.) POLYETHYLENE MEMBRANE OVER GRAVEL TO FOUNDATION PERIMETER 4" MIN. UP FROM GRAVEL AND TAPE ALL SEAMS. SEAL POSTS, PLUMBING LINES AND OTHER PENETRATIONS w/ DURABLE ADHESIVE CAULKING TO FORM AN AIRTIGHT BOND. PROVIDE SLEEVES @ FOOTINGS THAT BISECT CRAWLSPACE AND UNDER-SLAB AREAS TO ALLOW AIR TO PASS BETWEEN SEALED SECTIONS. VENT TO 12" ABOVE ROOF SURFACE. AT HORIZONTAL SECTIONS, MAINTAIN PROPER SLOPE FOR CONDENSATE DRAIN BACK.

REVISIONS
PERMIT PLANS:

VISTA PARK COMMONS
RIDGWAY LAND COMPANY SUBDIVISION
LOTS 30-34


PLAN B-2
LOT 10

DOUG MACFARLANE
ARCHITECT- LLC
653 N. CORA, SUITE 201, RIDGWAY, CO. (970)-626-3308

JOB: V.P.C. (B-2)
DATE: 5/15/2021
SCALE: 3/8"=1'-0"
SHEET:

S-1

PROGRESS SET- NOT FOR CONSTRUCTION

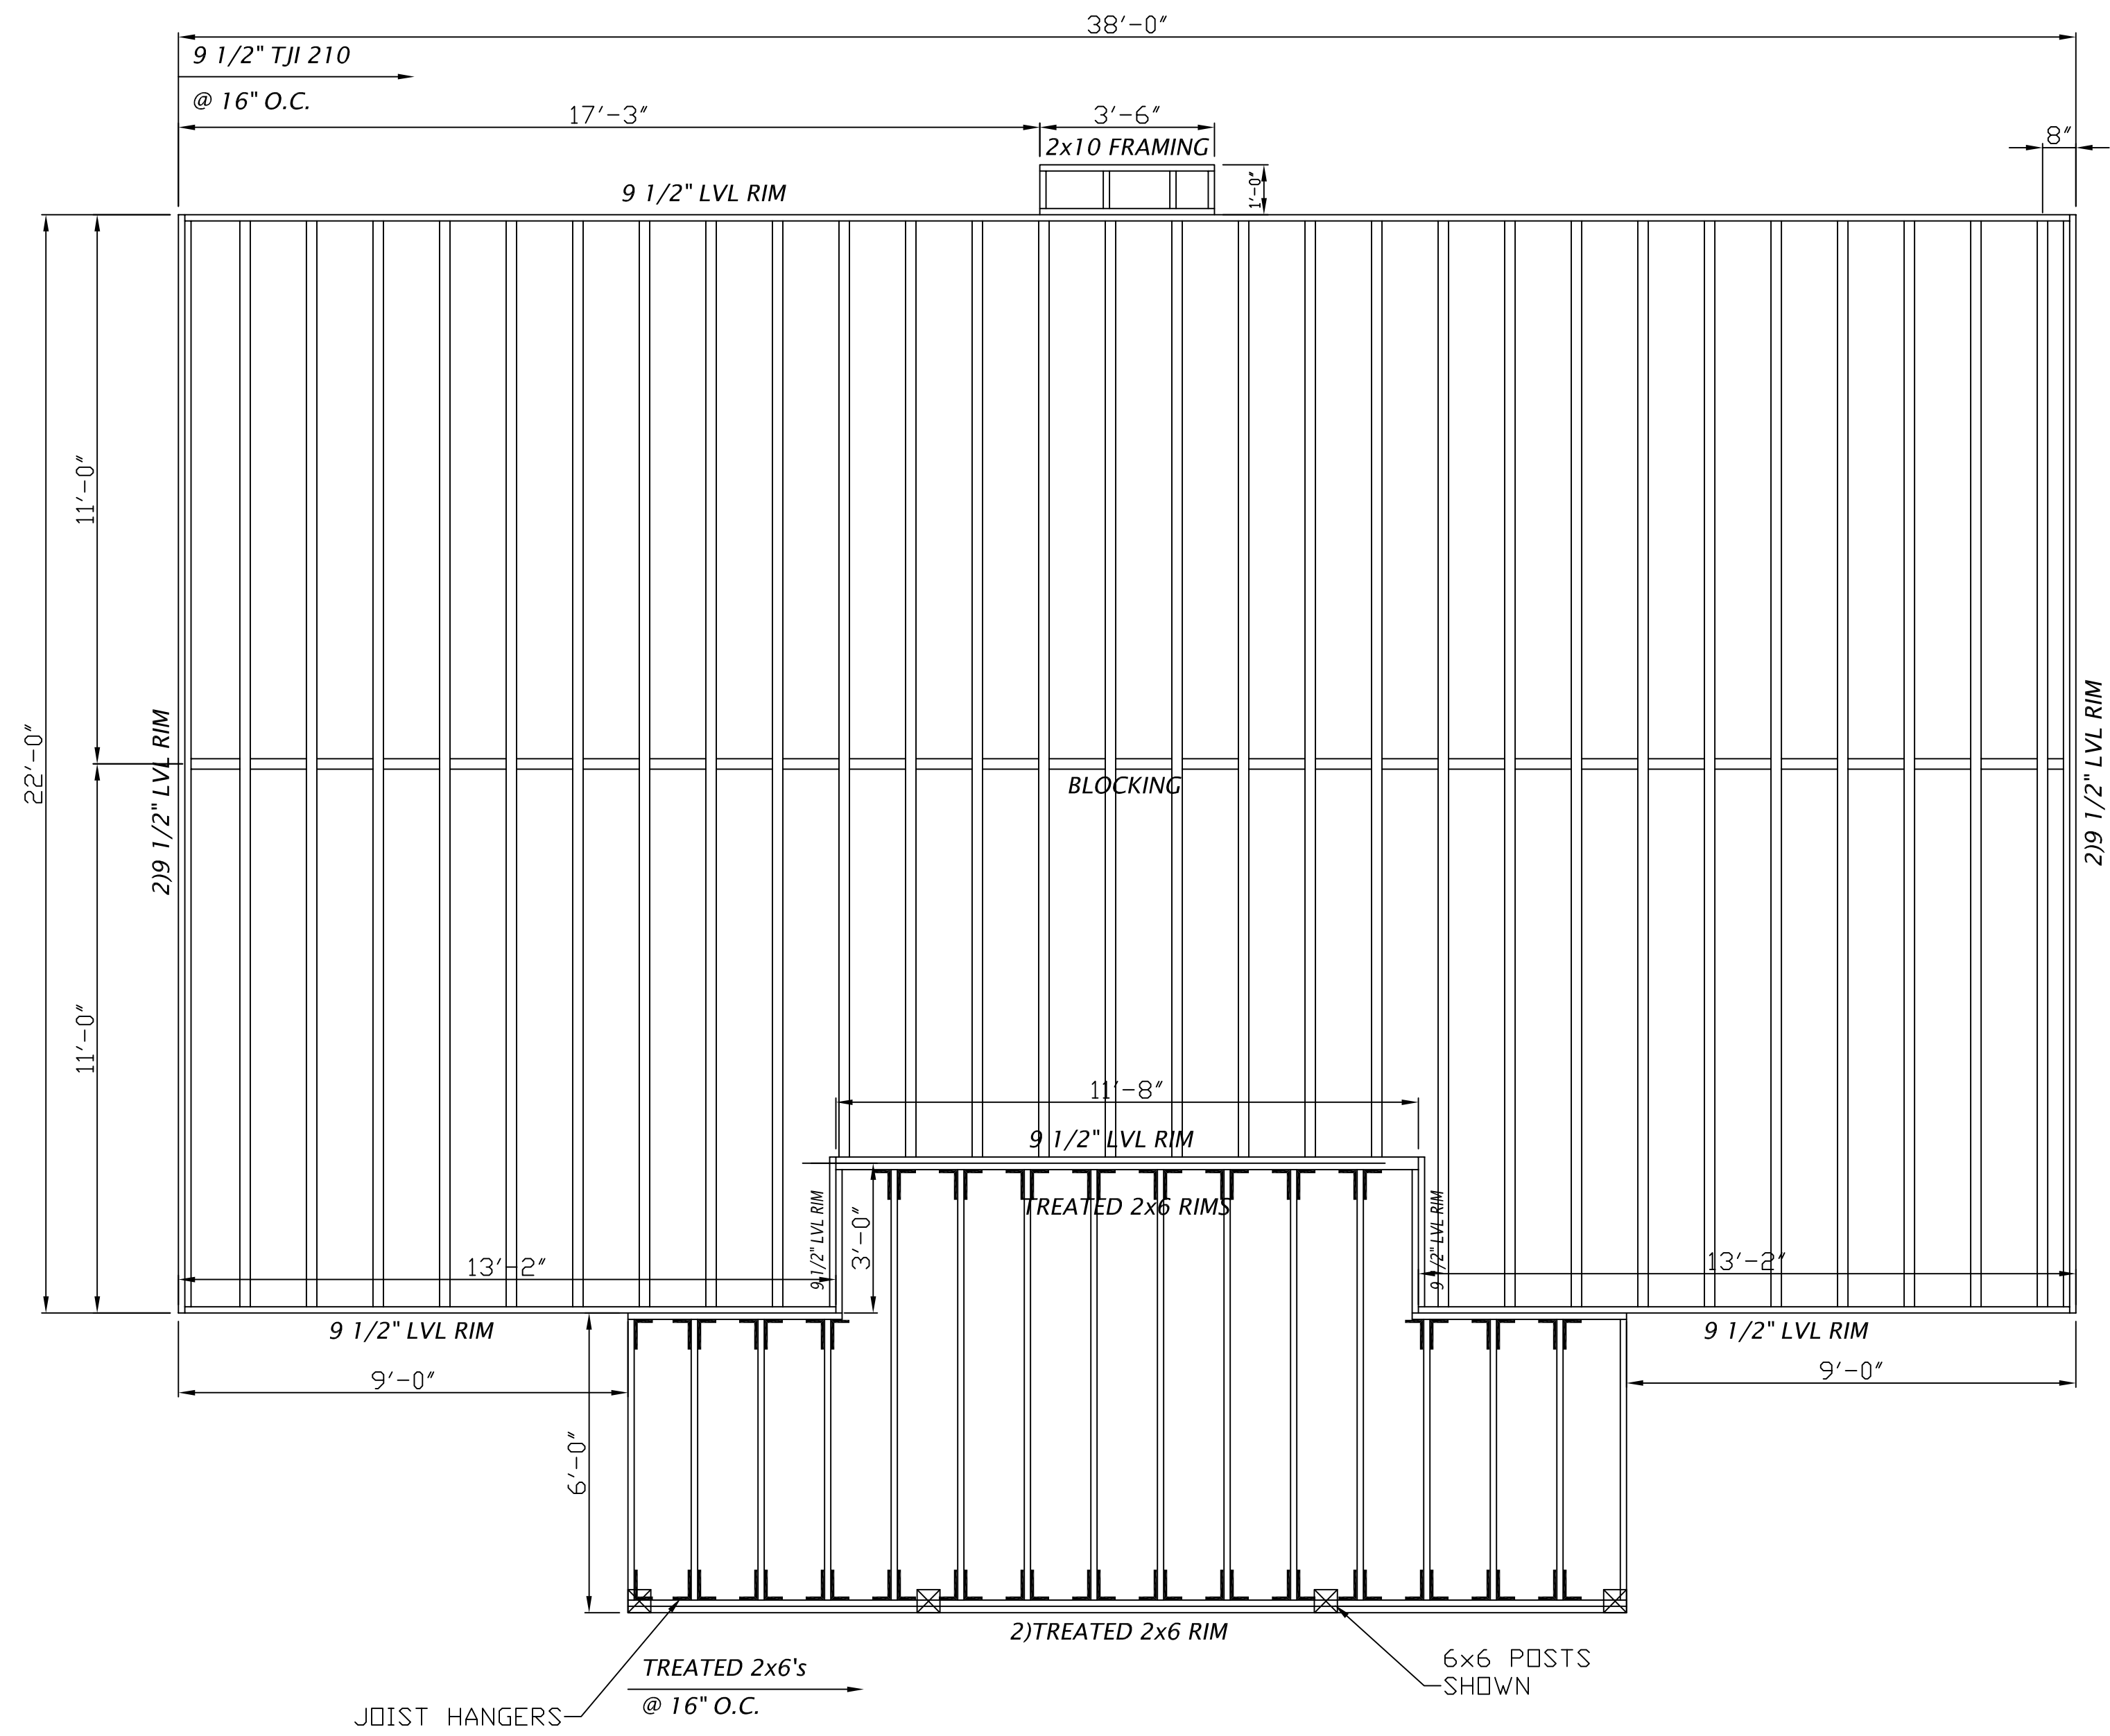

FLOOR FRAMING

REVISIONS
PERMIT PLANS:

VISTA PARK COMMONS
RIDGWAY LAND COMPANY SUBDIVISION
LOTS 30-34


PLAN B-2
LOT 10

DOUG MACFARLANE
ARCHITECT- LLC
653 N. CORA, SUITE 201, RIDGWAY, CO. (970)-626-3308

JOB: V.P.C. (B-2)
DATE: 5/15/2021
SCALE: 3/8"=1'-0"
SHEET:


S-2

PROGRESS SET- NOT FOR CONSTRUCTION

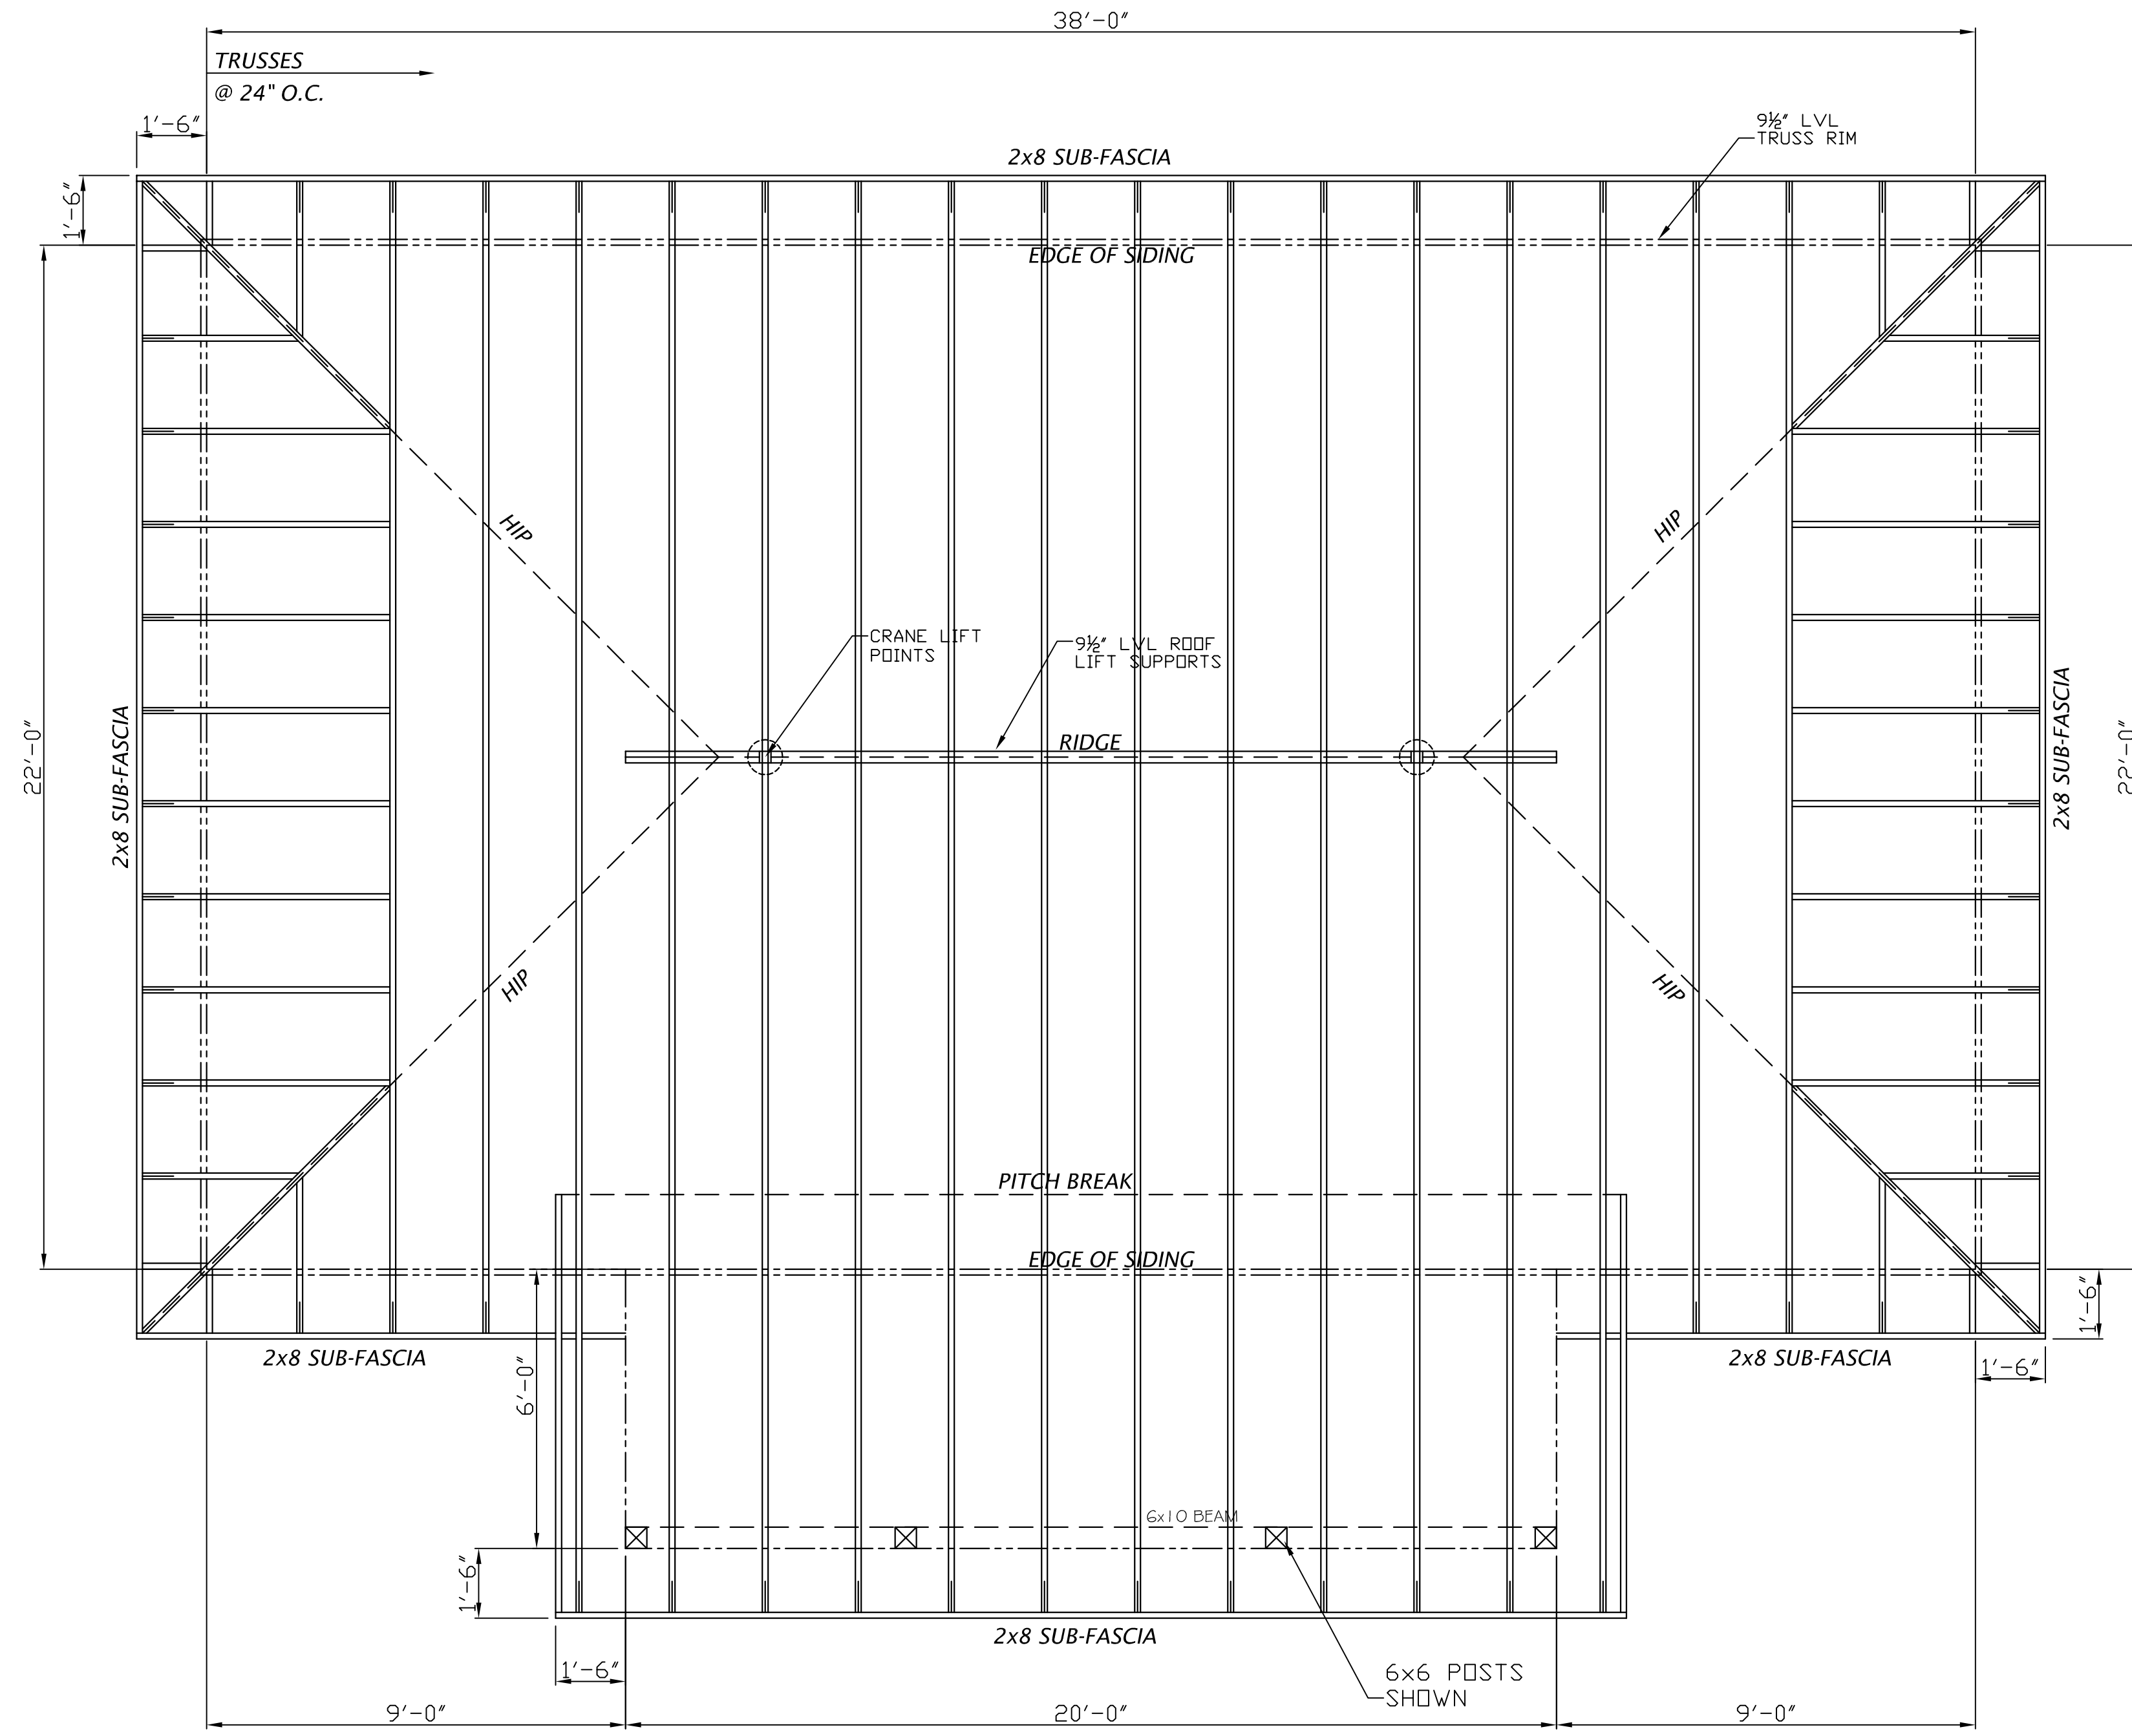

ROOF FRAMING

PROGRESS SET— NOT FOR CONSTRUCTION

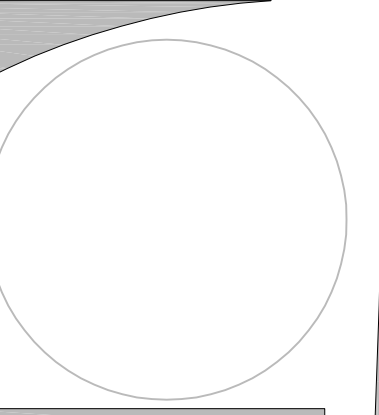

REVISIONS
PERMIT PLANS:

VISTA PARK COMMONS
RIDGWAY LAND COMPANY SUBDIVISION
LOTS 30-34

DOUG MACFARLANE
ARCHITECT-LLC
653 N. CORA, SUITE 201, RIDGWAY, CO. (970)-626-3308

JOB: V.P.C. (B-2)
DATE: 5/15/2021
SCALE: 3/8"=1'-0"
SHEET:

S-3

PLAN B-2
LOT 10